

FOR FURTHER DETAIL REFER TO DRAWING 31791-DBS-01-ZZ-DR-A-1211 BLOCK 01

FOR FURTHER DETAIL REFER TO DRAWING 31791-DBS-01-00-DR-A-1211 BLOCK 01



P60 General Arrangement - Block 06 - Proposed Ground Floor
Scale @ 1:100



P61 General Arrangement - Block 06 - Proposed First Floor
Scale @ 1:100

NOTES

This Document is presented to Willmott Dixon in respect of the Spalding Priory SEND Expansion and may not be used or relied on by any other person or by the client in relation to any other matters not covered specifically by the scope of this Document. Notwithstanding anything to the contrary contained in the Document, Kier Business Services Limited is obliged to exercise reasonable skill, care and diligence in the performance of the services required by Willmott Dixon and Kier Business Services Limited shall not be liable except to the extent that it has failed to exercise reasonable skill, care and diligence, and this Document shall be read and construed accordingly.

This Document has been prepared by Kier Business Services Limited and no individual is personally liable in connection with the preparation of this Document. By receiving this Document and acting on it, the client or any other person accepts that no individual is personally liable whether in contract, tort or for breach of statutory duty or otherwise. Kier Business Services Limited has used reasonable endeavours to provide information that is correct and accurate and the Document sets out reasonable conclusions that have been reached on the basis of the information available.

© Crown copyright and database rights 2017 Ordnance Survey 0100056511. You are permitted to use this data solely to enable you to respond to, or interact with, the organisation that provided you with the data. You are not permitted to copy, sub-licence, distribute or sell any of this data to third parties in any form.

Scale:


1:100	mm	000	1000	2000	3000	4000	5000
1:200	m	0	5	10	15	20	25
1:500	M	0	5	10	15	20	25
1:1250	M	0	10	20	30	40	50

Accommodation Key:

- Classrooms
- Practical & Resources
- Hall & Dining
- Medical / Therapy
- Staff & Admin
- Storage
- Toilets and Changing
- Kitchen
- Plant
- Circulation
- Additional areas of building / external stores not designated with SOA.
- Additional areas that have been assumed 'Additional Educational Facilities' (above and beyond the extents of the Schedule of Accommodation as part of the LCC brief)
- Building Primary Entrances
- Denotes the External Building line of adjacent structures.

This drawing is to be read in conjunction with the following drawings:

- Measured Building Survey (ref: 0720-NCG-13434)
- Property Record Floor Plans (ref: 925/7009)
- Proposed GA Floor Plans - Masterplan (ref: 31791-DBS-ZZ-DR-A-1210)
- Proposed Site Plan (ref: 31791-DBS-ZZ-XX-DR-A-1200)
- Landscape Architects proposals and Site Masterplan (ref: N0740(08)001-002)

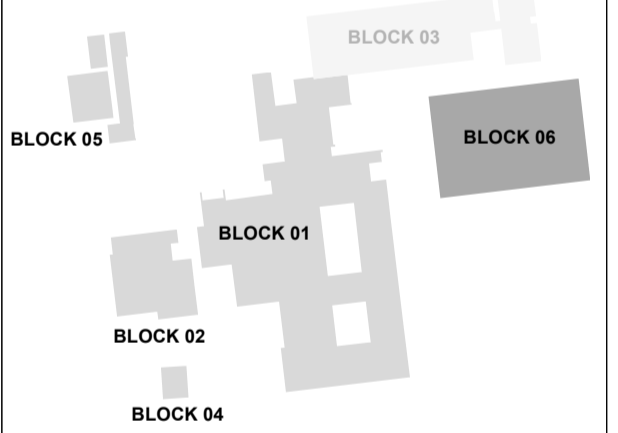

KEY PLAN (NTS)

P02	Handstanding and fencing surrounding Block 06 amended to clients requirements.	AB	NR	LC
P01	First Issue	AB	NR	LC

Version	Amendment	Drawn	Checked	Approved
		& Date	& Date	& Date



Issuing Office: Lincoln
Telephone: _____
E-mail: _____

Internal Project Number: 31791

Client: Willmott Dixon

Project Name: Spalding Priory SEND Expansion

Drawing Title: Proposed GA Floor Plans - Block 06

Scale: 1:100 Original Size A1 RIBA 2013 Stage Stage 03

Date: 22/02/2021 Drawn: AB Checked: NR Approved: LC

Drawing Number: 31791-DBS-06-ZZ-DR-A-1216 Status: S3

Project Code: _____ Origin: _____ Volume: _____ Level: _____ Type: _____ Risk: _____ Number: _____ Revision: P02